
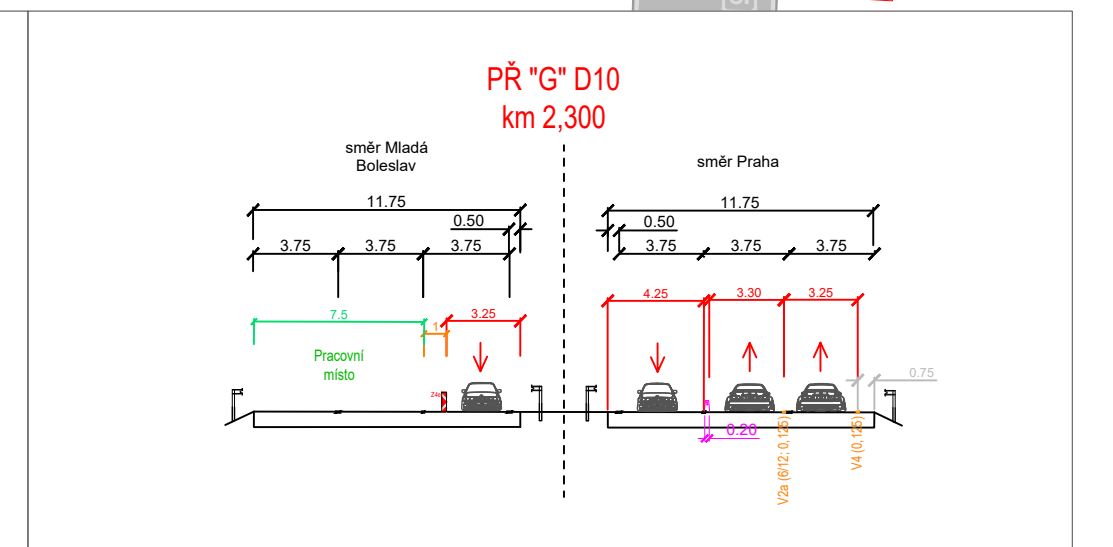
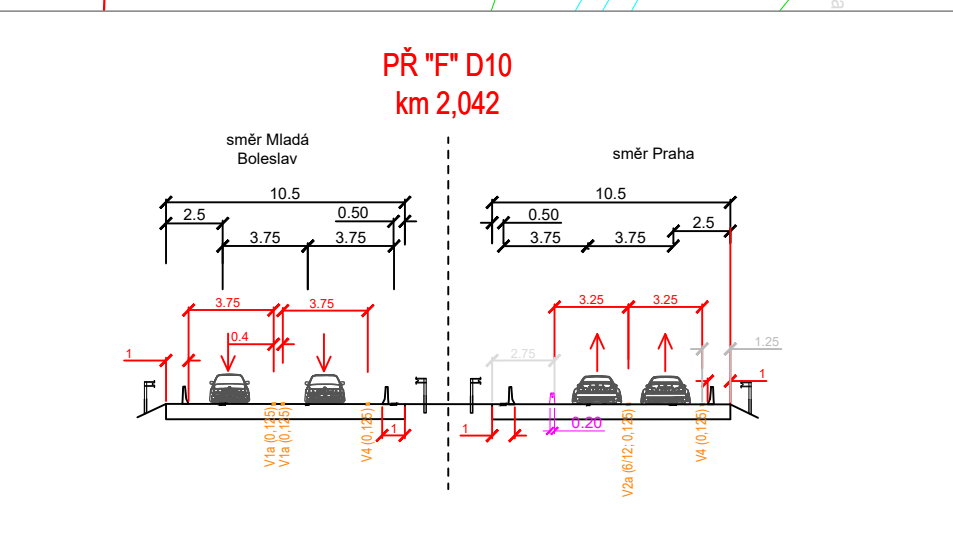
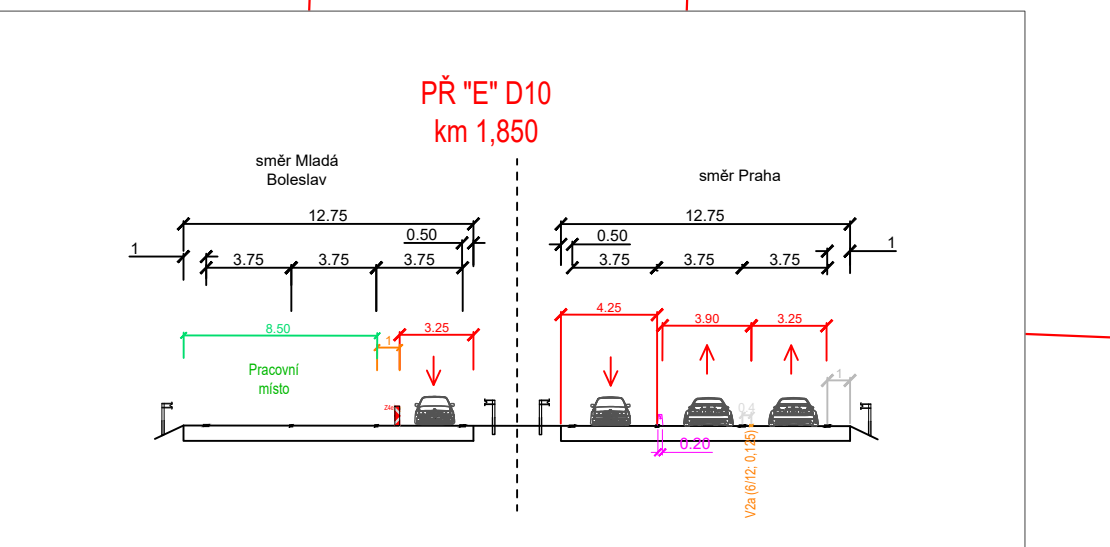
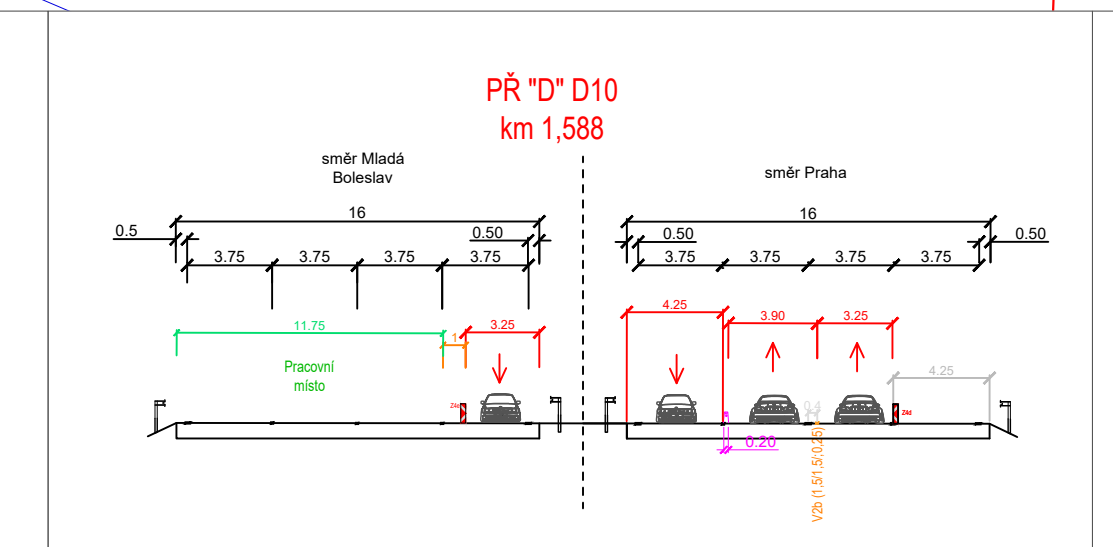
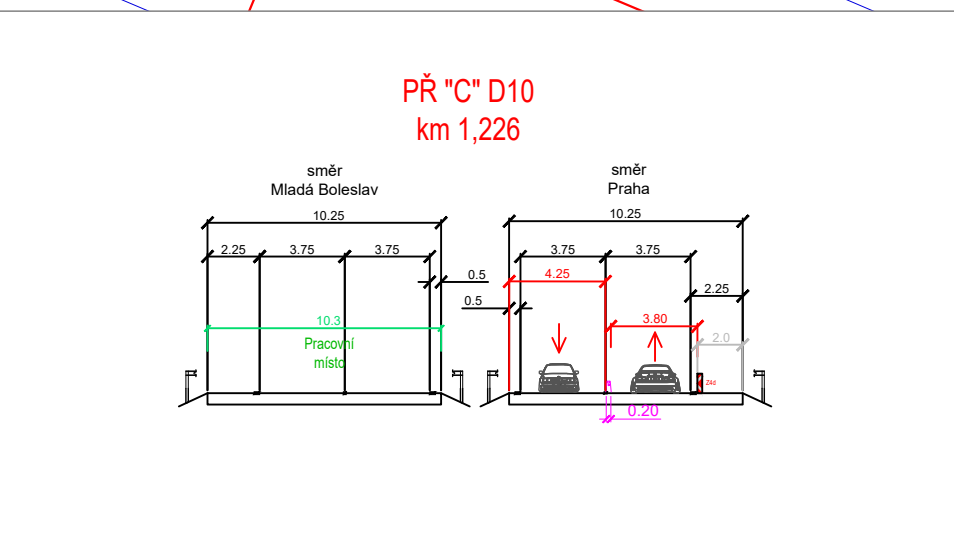


D10 - SITUACE DIO - 3 - km 0,800 - 2,850

 

LEGENDA:

- Průběh státního pozemku
- Stávající státní pozemek
- Stavba
- Základní stavba
- Průběh státního pozemku

AKCE:

OPRAVA VOZOVKY AB
DIO 510 A D10

MĚŘITKO:


1:1000

PŘÍLOHA:


Situace DIO vlna 2 - DIO III

PŘÍLOHA ČÍSLO:


D.1.3

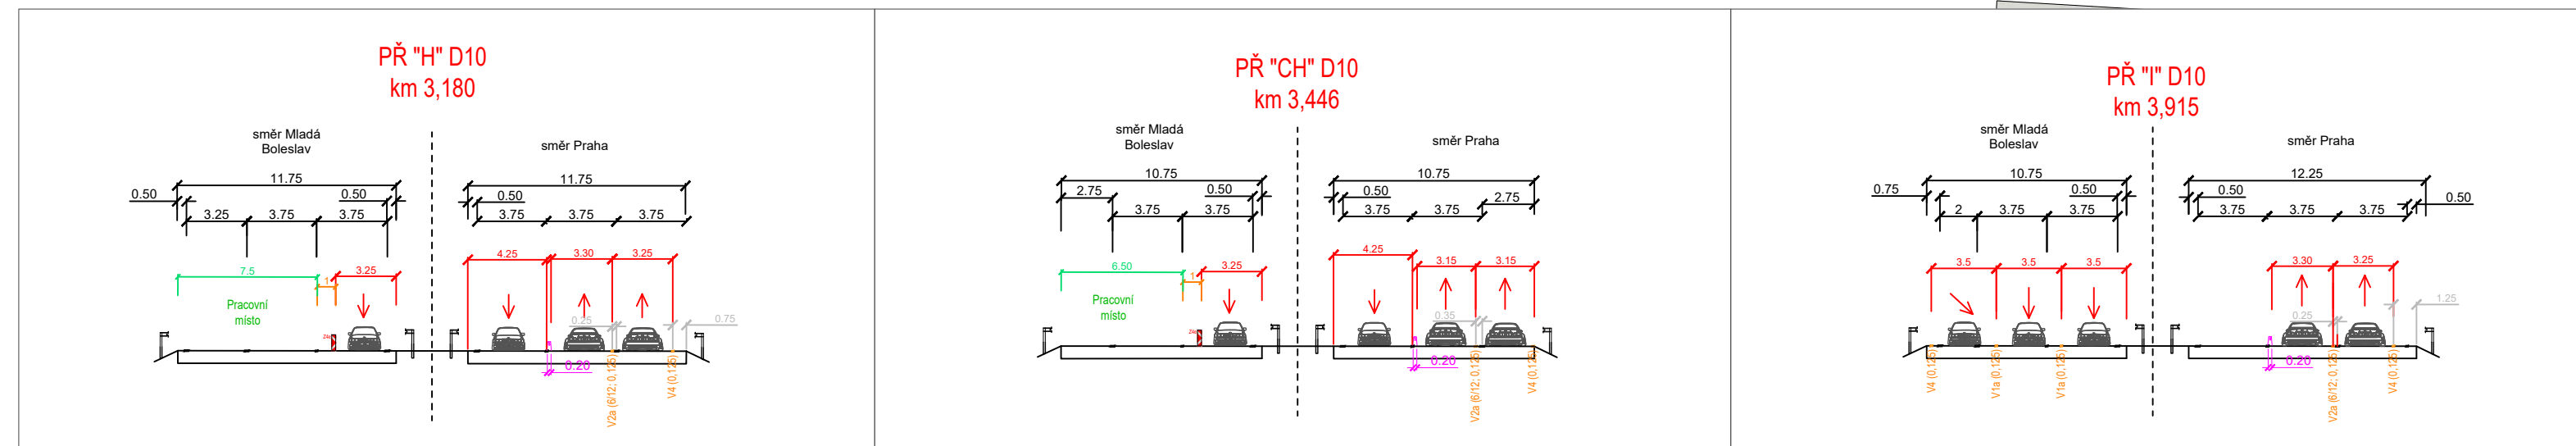


D10 - SITUACE DIO - 5/5 - km 5,100 - 5,300

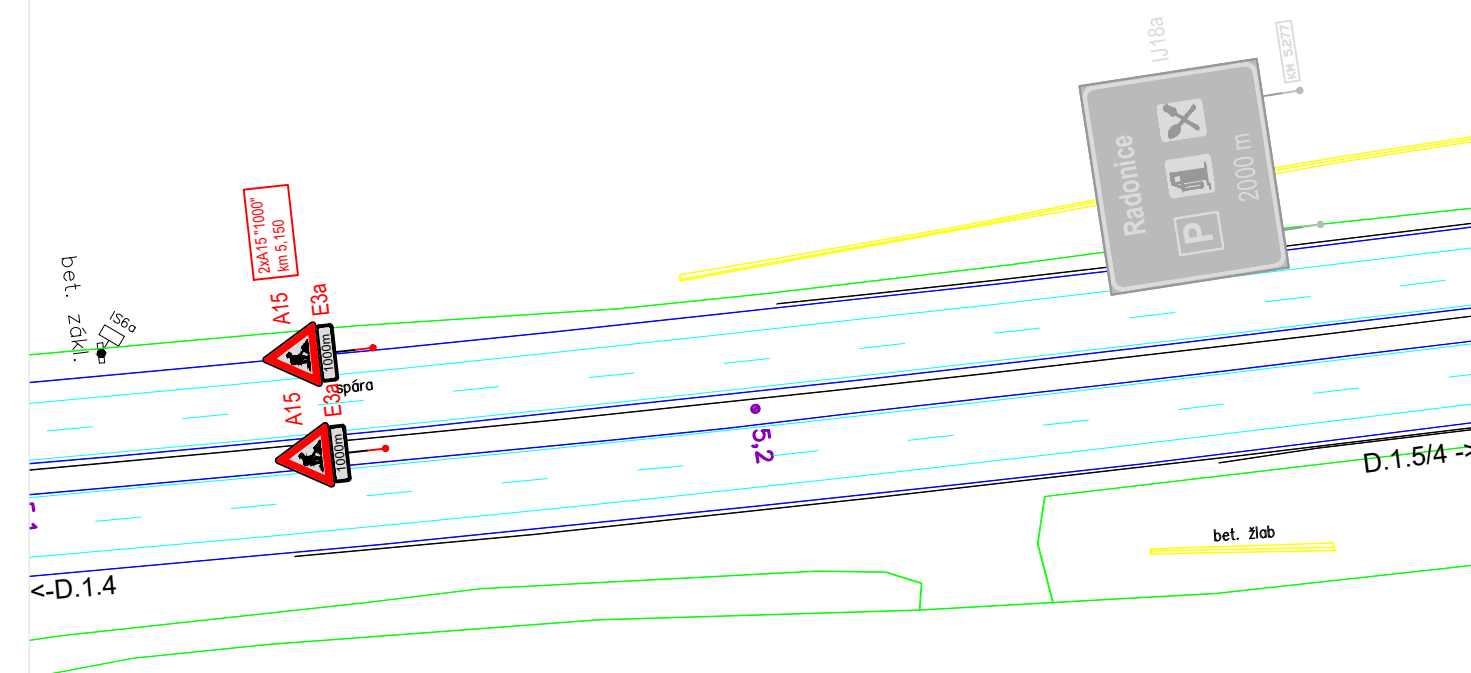


D10 - SITUACE DIO - 5/4 - km 6,050 - 6,250

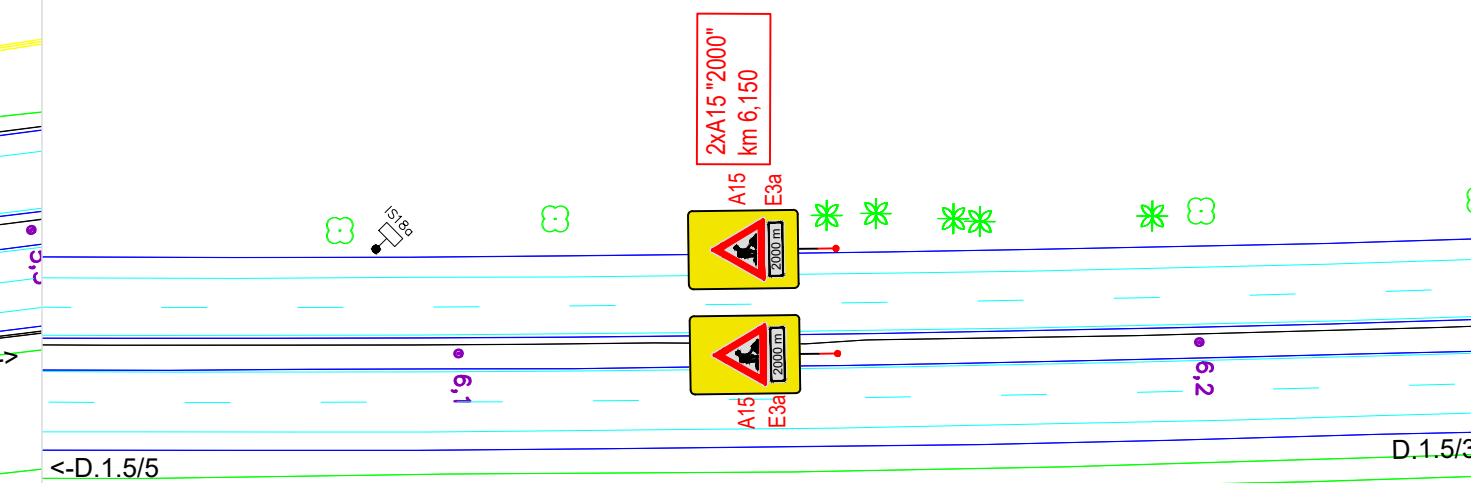

D10 - SITUACE DIO - 5/3 - km 7,050 - 7,250

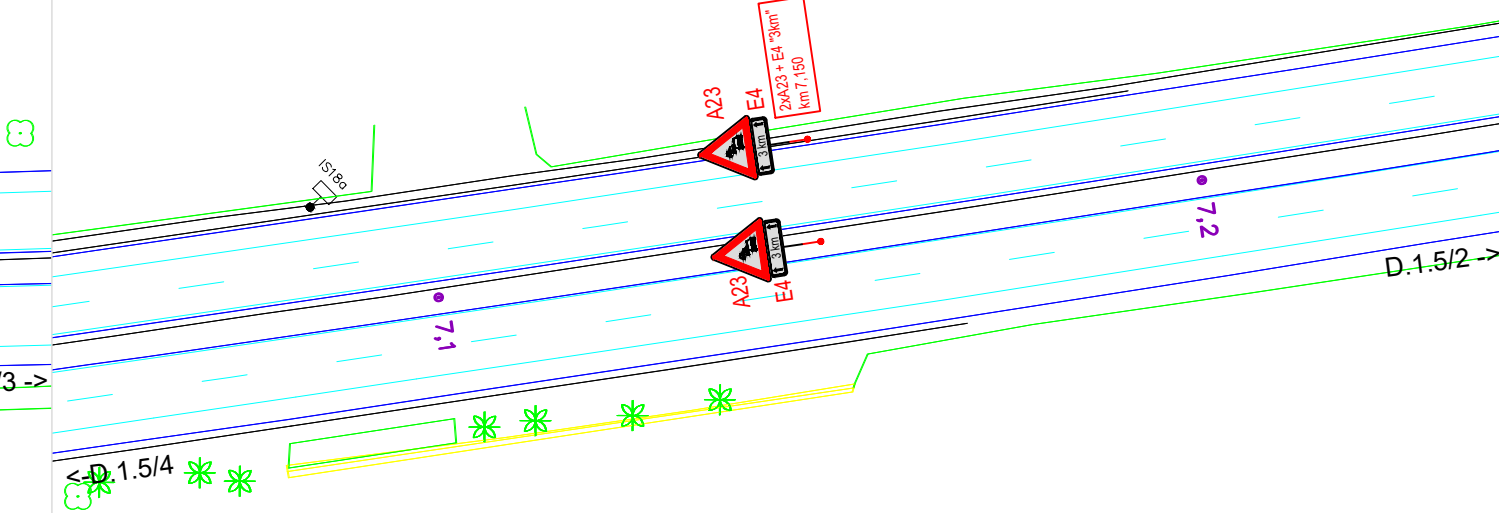

D10 - SITUACE DIO - 5/2 - km 7,750 - 8,150

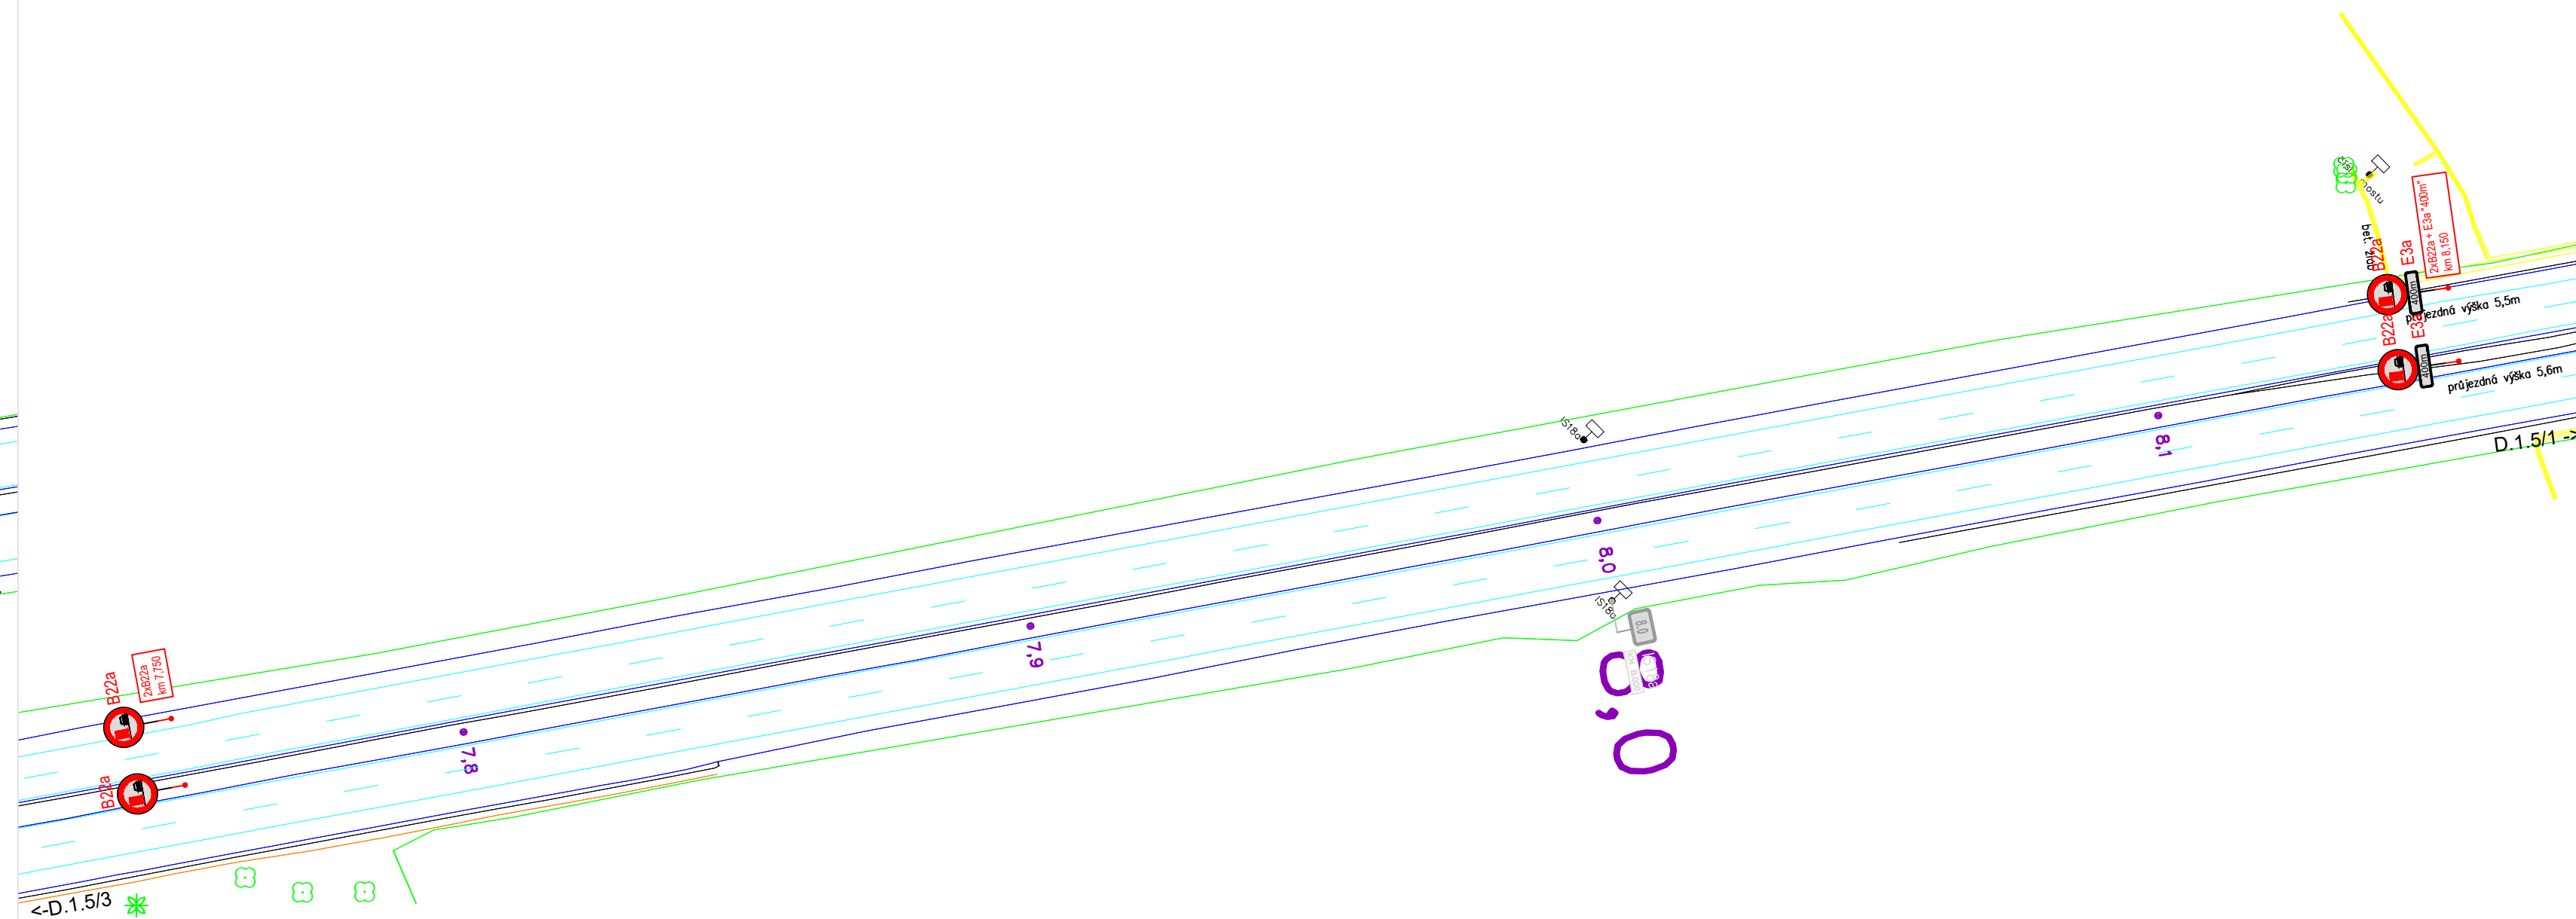

D10 - SITUACE DIO - 5/1 - km 9,000 - 9,200

